

TOTAL QUANTITIES FOR RECORD OF REPAIR #1


1A - Minimum Concrete	- EA = 13.00
1B - Edge Spall Repair	- LF = 0.00
1C - Surface Spall Repair	- SF = 155.86
1D - Overhead Spall Repair	- SF = 0.00
1E - Column, Beam, Kneewall, Wall	- CF = 0.00
1F - Full Depth Spall Repair	- SF = 7.90
1G - Post Tension Anchor Parking Deck	- CF = 0.00
1H - Post Tension Grout Pocket	- CF = 0.00
1I - Rust Spot Repairs	- EA = 7.00
1J - Stucco Replacement	- SF = 23.90
1K - Rout/Seal Crack Treatment	- LF = 0.00
1L - Rout/Seal (Parking Deck)	- LF = 0.00
1M - Hardwall Barricade *Interior 14LF	- EA = 0.00
1N - Exterior Barricade *SGD Opening	- EA = 0.00
1O - Softwall Barricade	- EA = 0.00
1P - Profilling/Leveling for Ponding	- SF = 10.54
1Q - Strip/Cleanup Loose Paint/20MIL	- SF = 0.00
1R - Miscellaneous Fasteners	- EA = 0.00
1S - Miscellaneous Sealants	- LF = 47.50
1T - Polyurethane Build Coat	- SF = 0.00
1U - Windowsill Spall Repair	- SF = 0.00

LEGEND:


COLUMN SPALL - CS
 COLUMN STUCCO - COLST
 MINIMUM CONCRETE - MIN
 OVERHEAD SPALL - OS
 RUST SPOT CEILING - RSC
 RUST SPOT DECK - RSD
 RUST SPOT WALL - RSW
 SET AHEAD - SA
 SET BACK - SB
 SURFACE SPALL - SS
 WALL SPALL - WS





SURFACE SPALL -SS

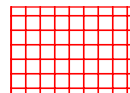


OVERHEAD SPALL -OS

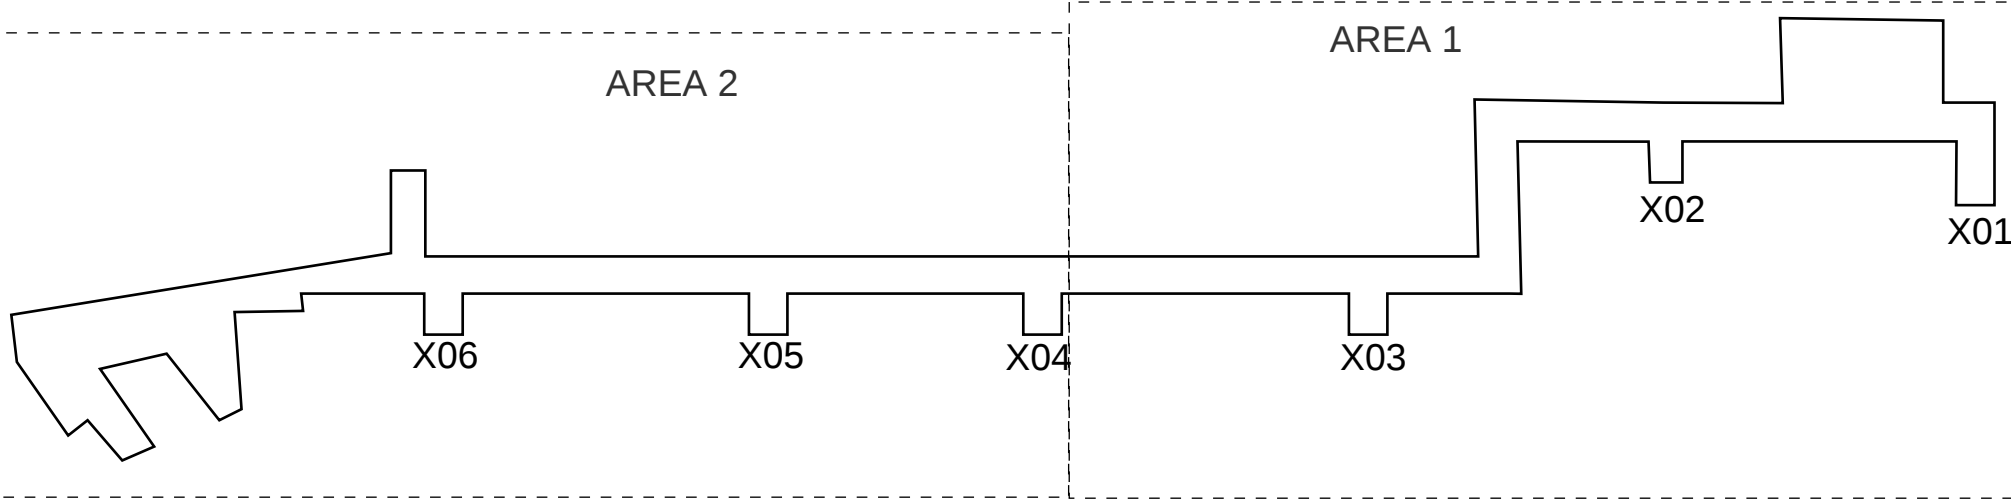

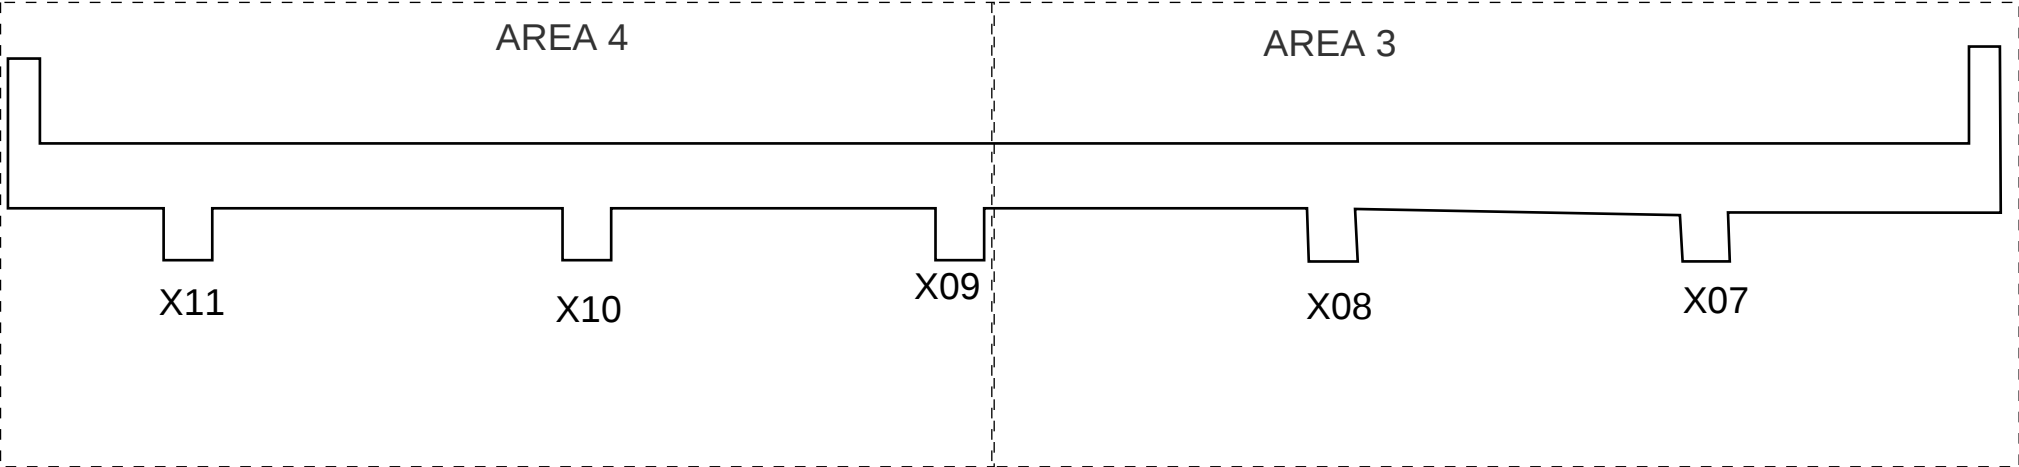


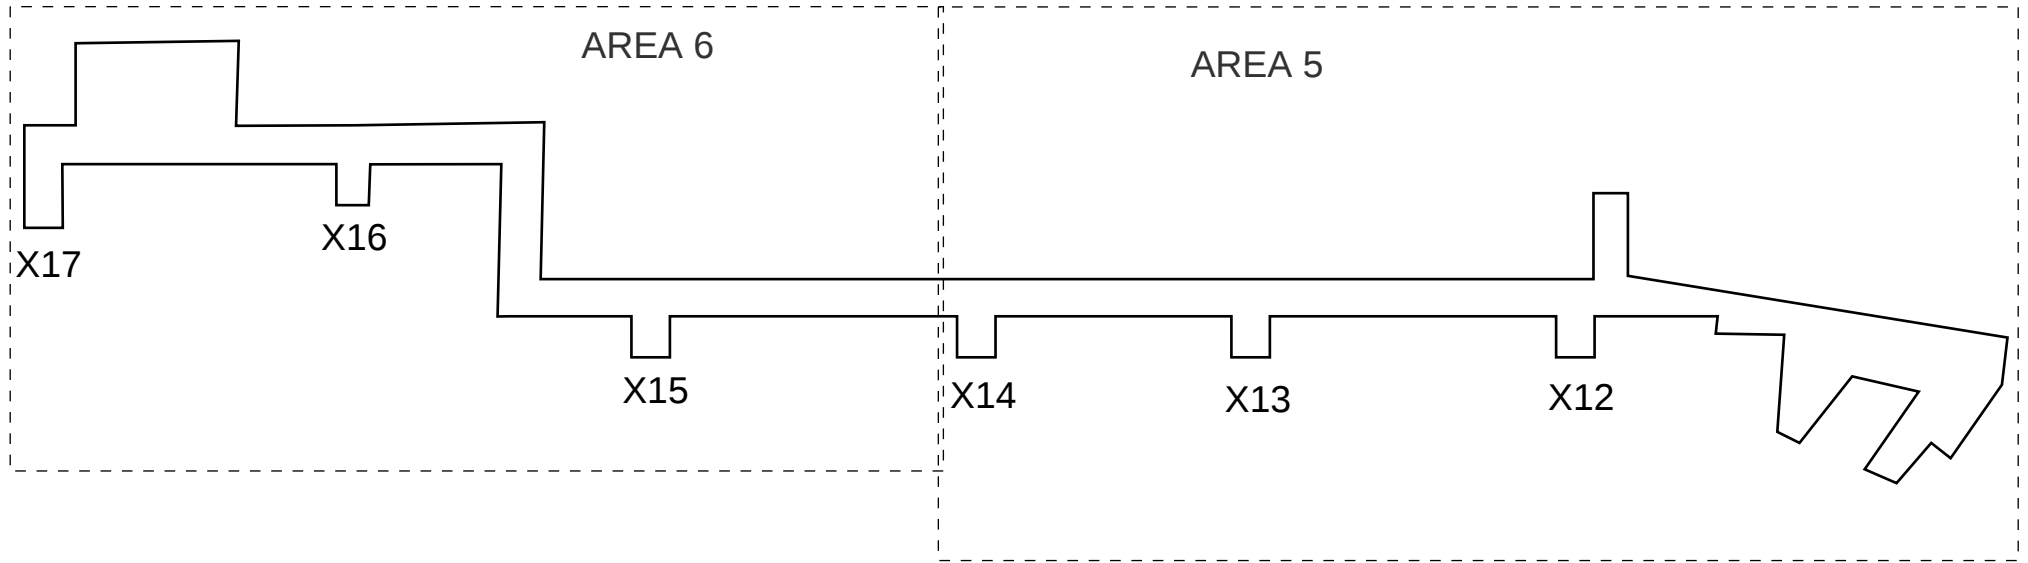


FLOOR 4
AREA 2

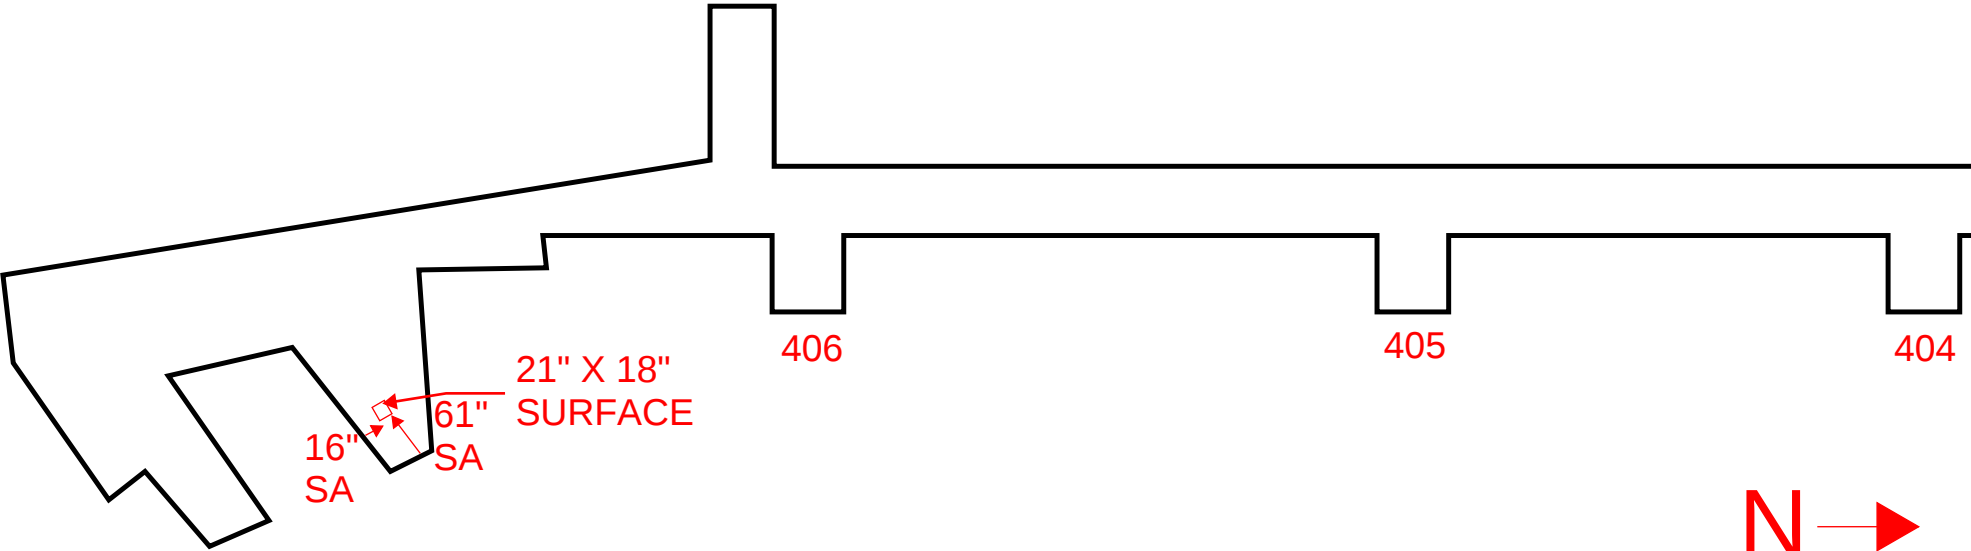


FLOOR 4
AREA 4

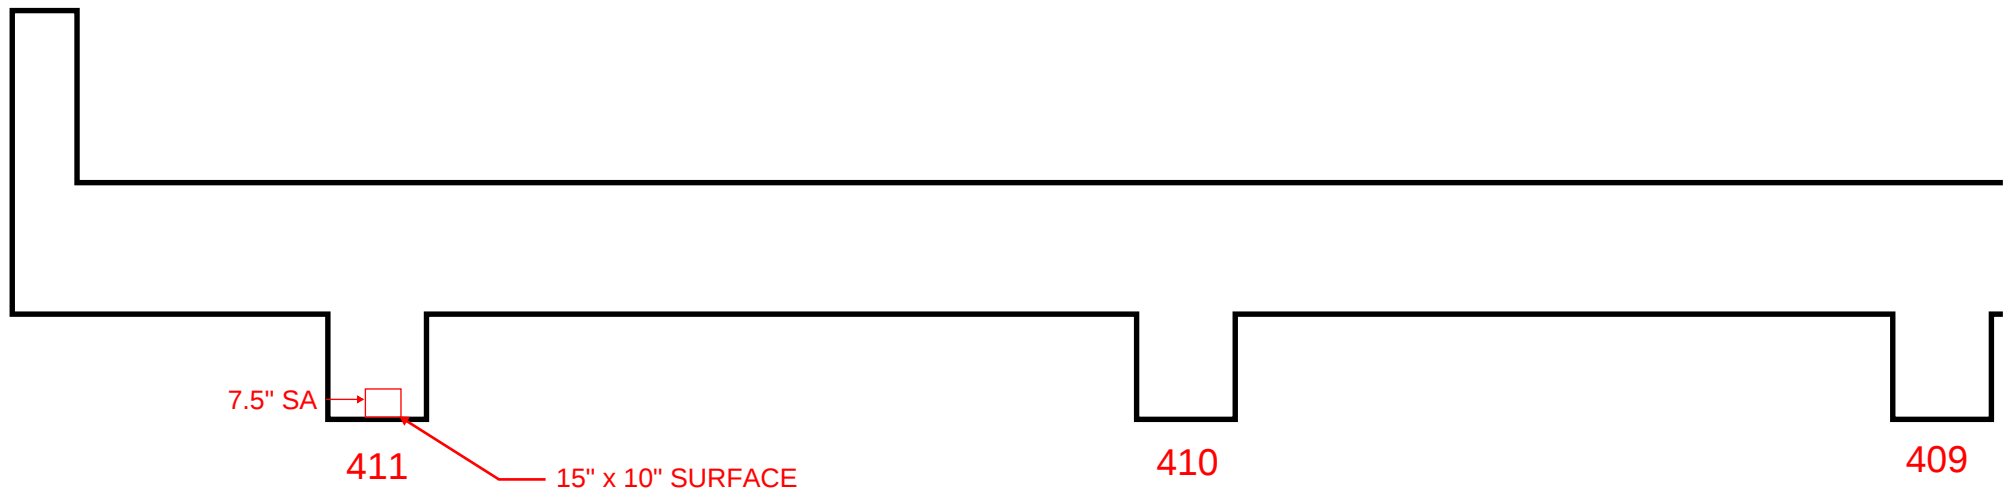


FLOOR 4
AREA 5

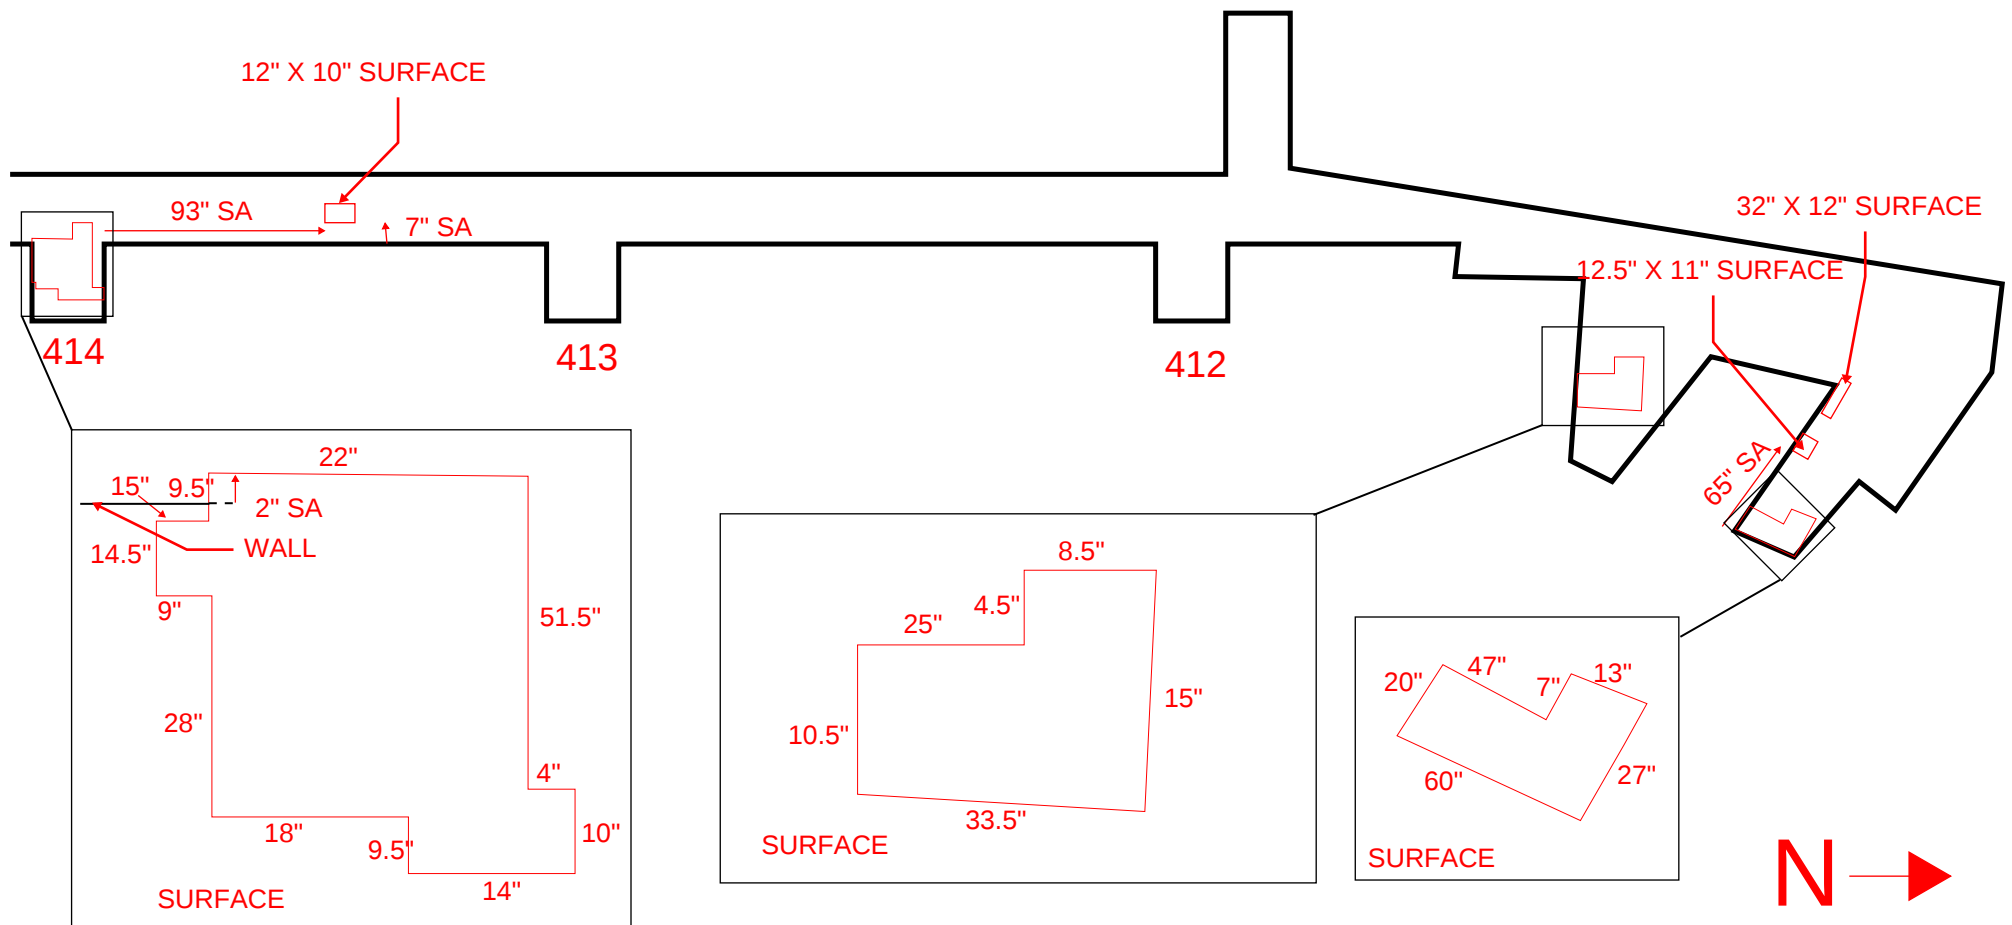


FLOOR 4
AREA 6

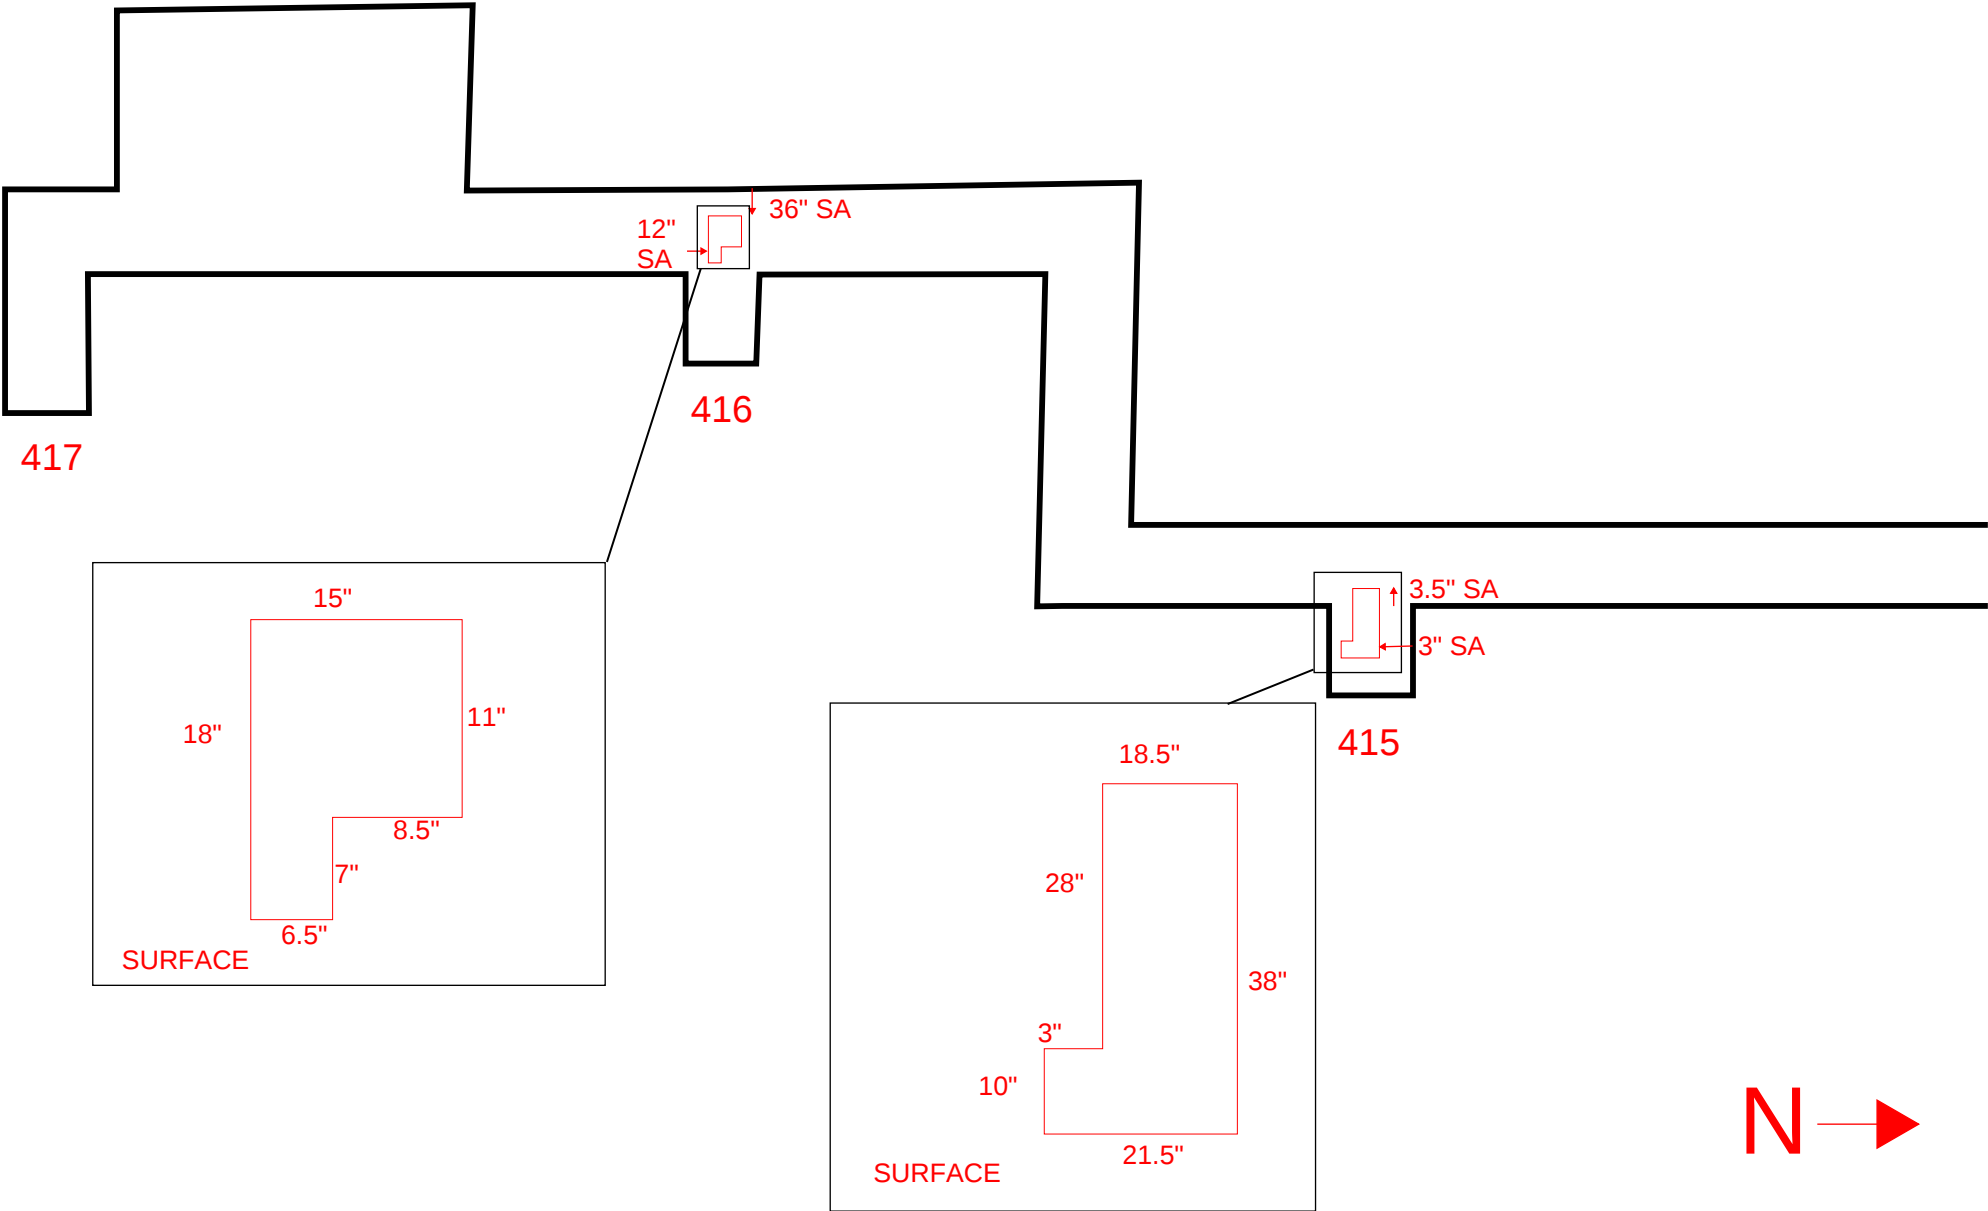


FLOOR 3
AREA 1

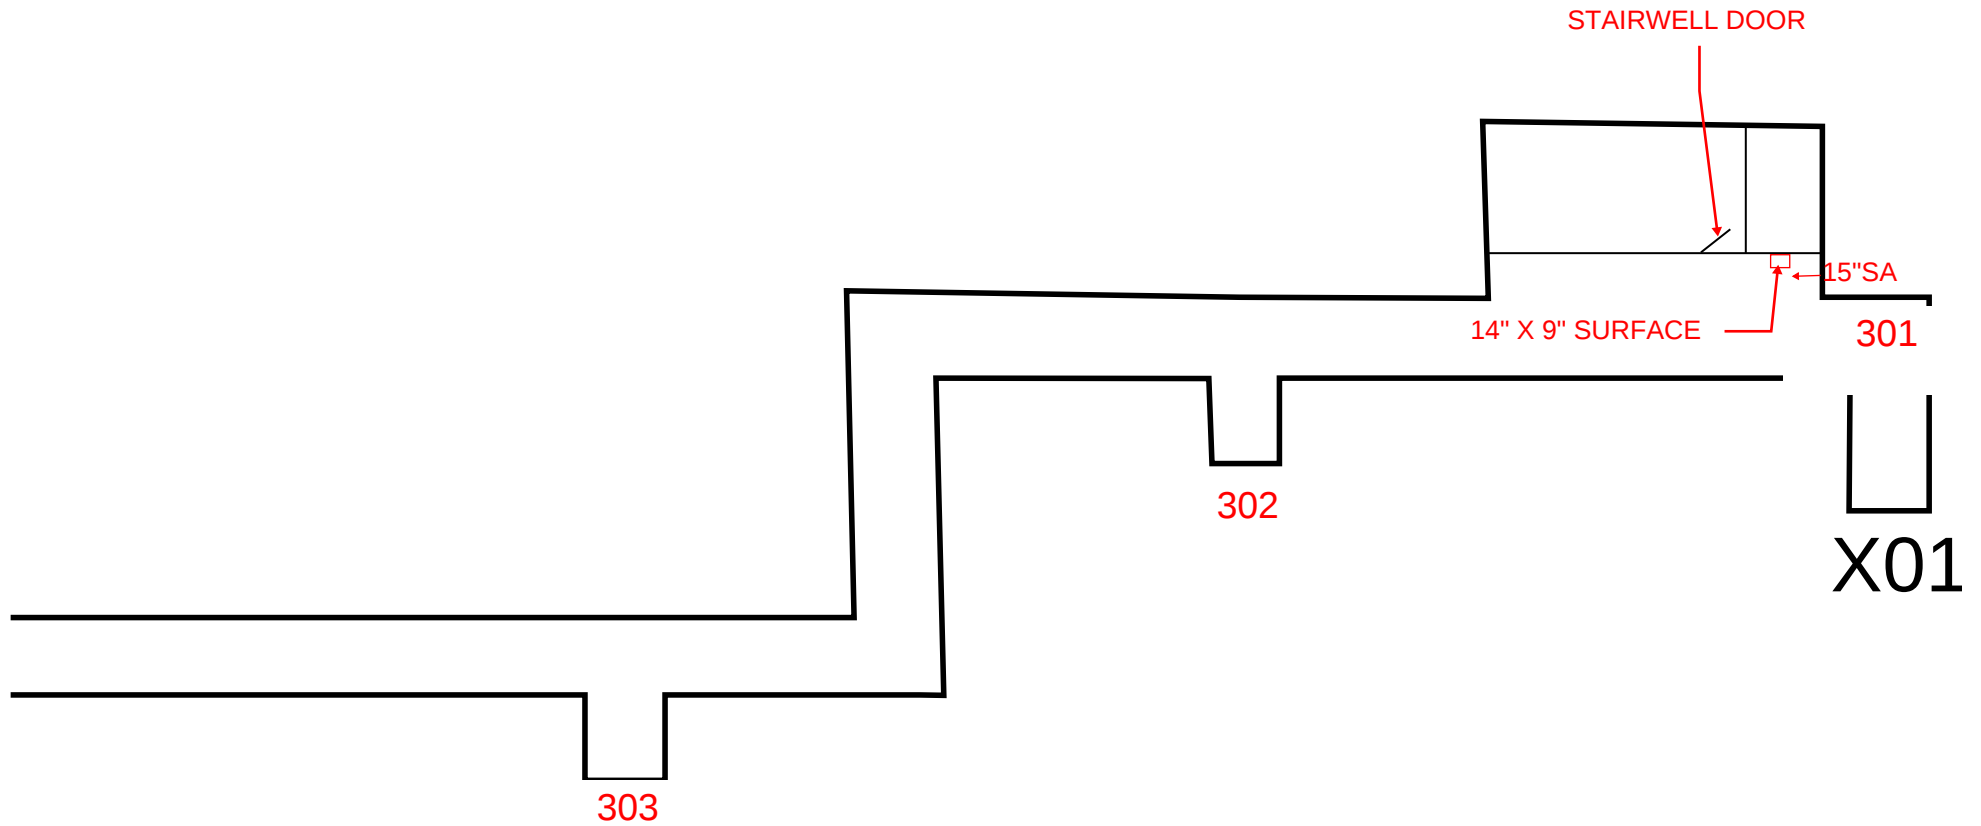


FLOOR 3
AREA 2

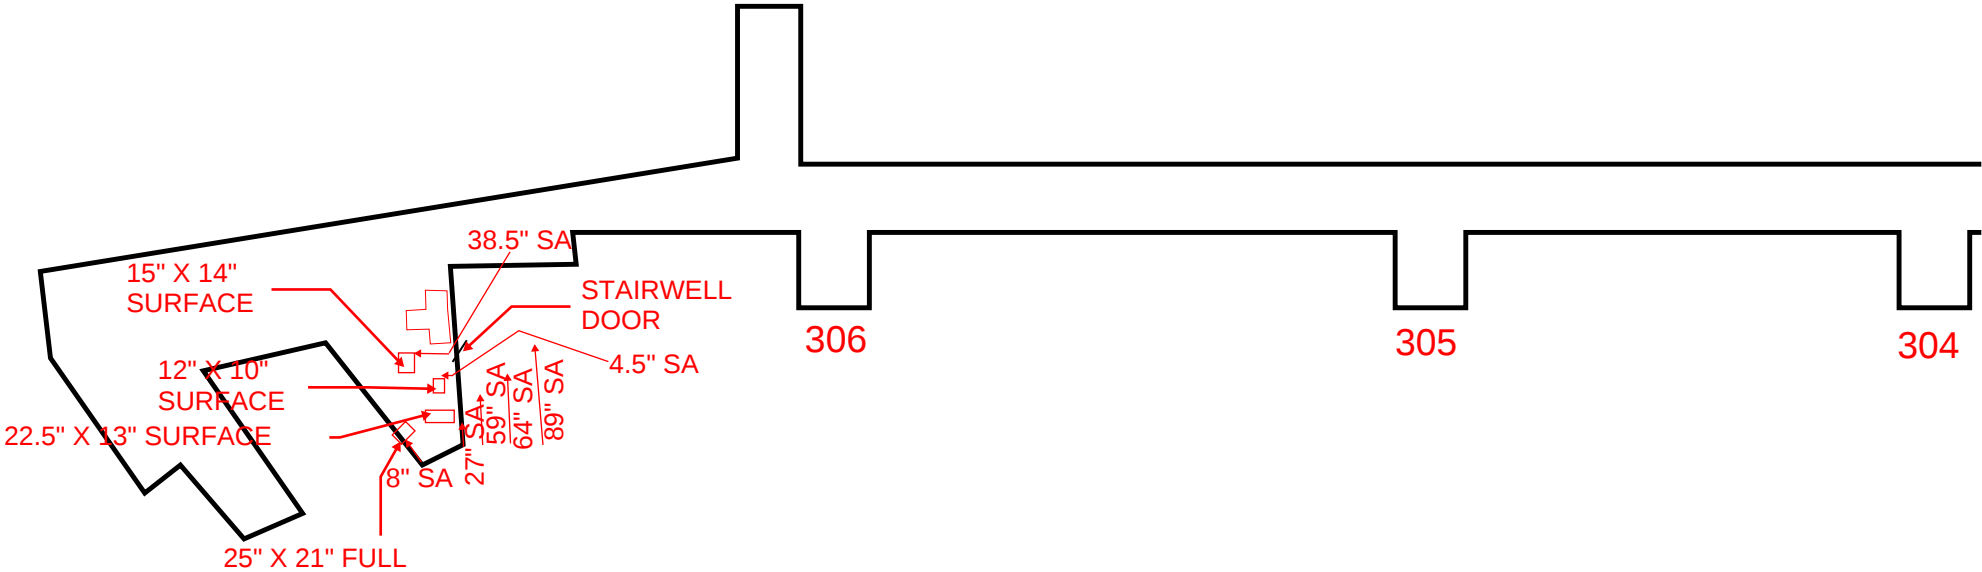

FLOOR 3
AREA 3

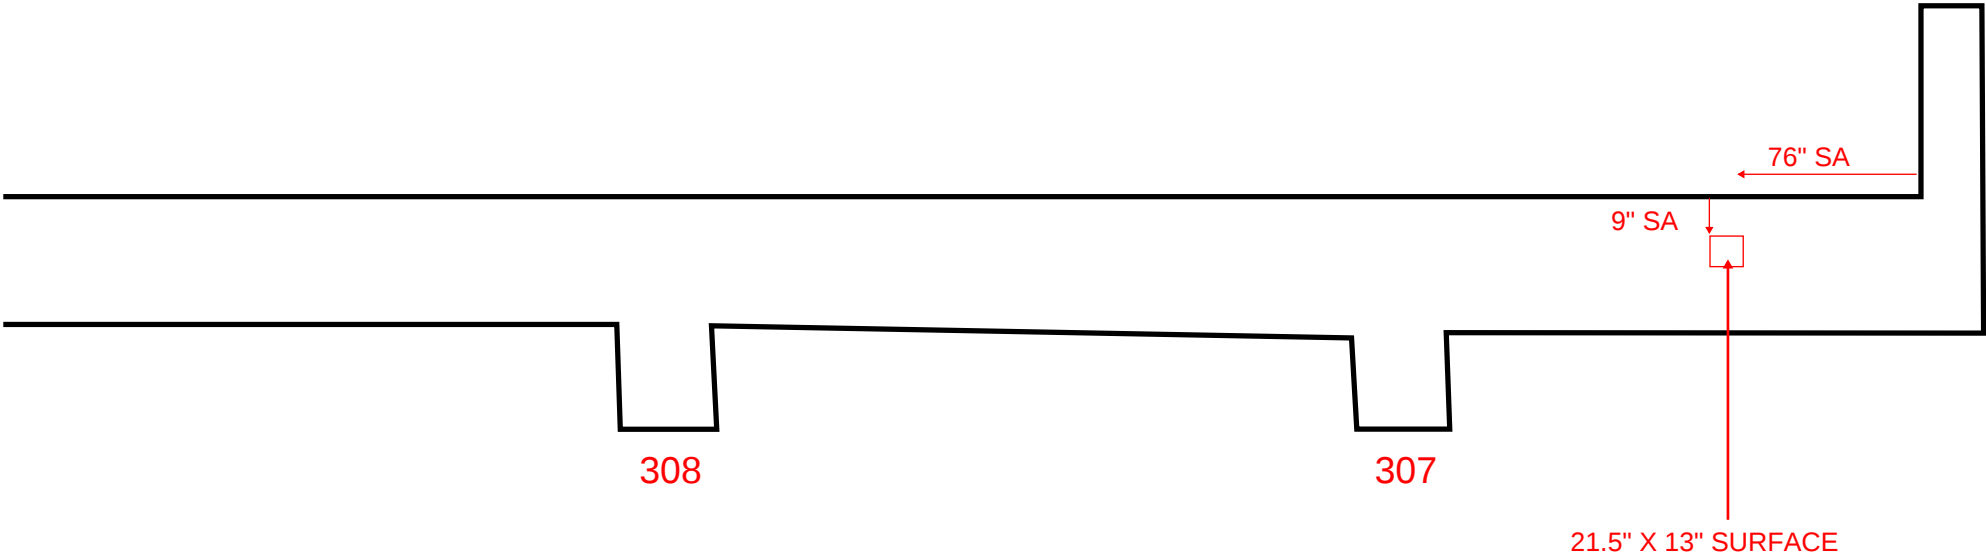

FLOOR 3
AREA 4

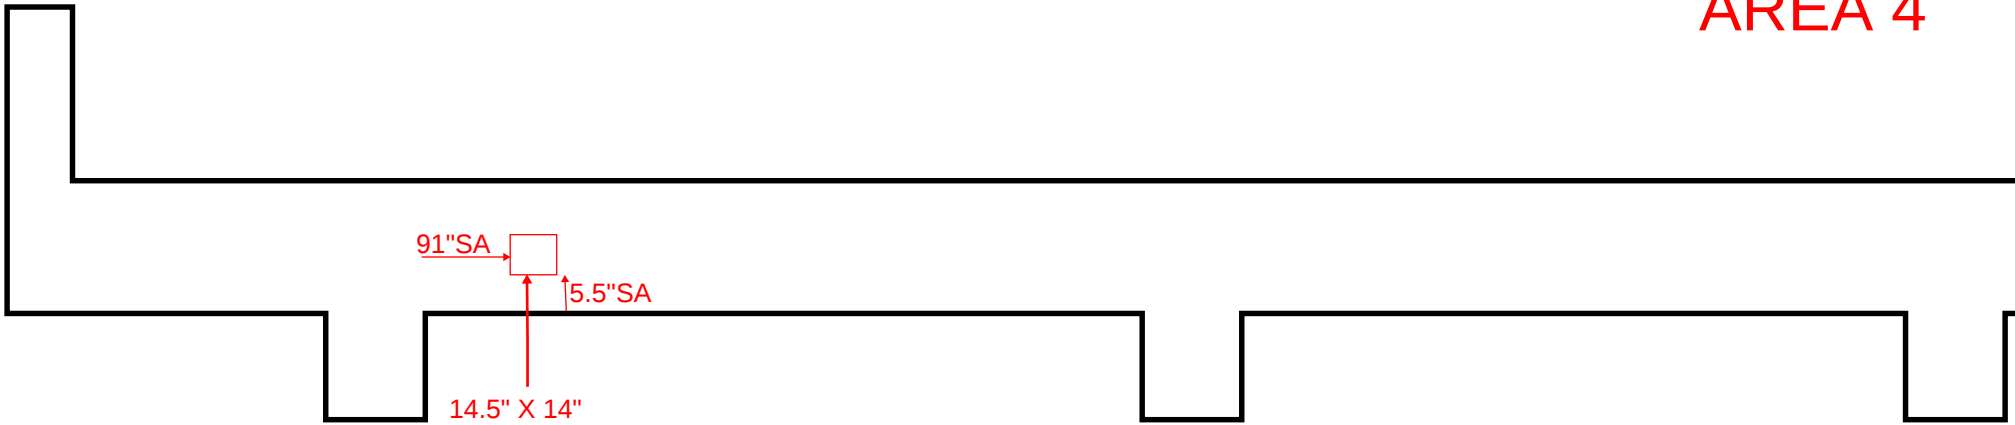

311

310

309



FLOOR 3
AREA 5


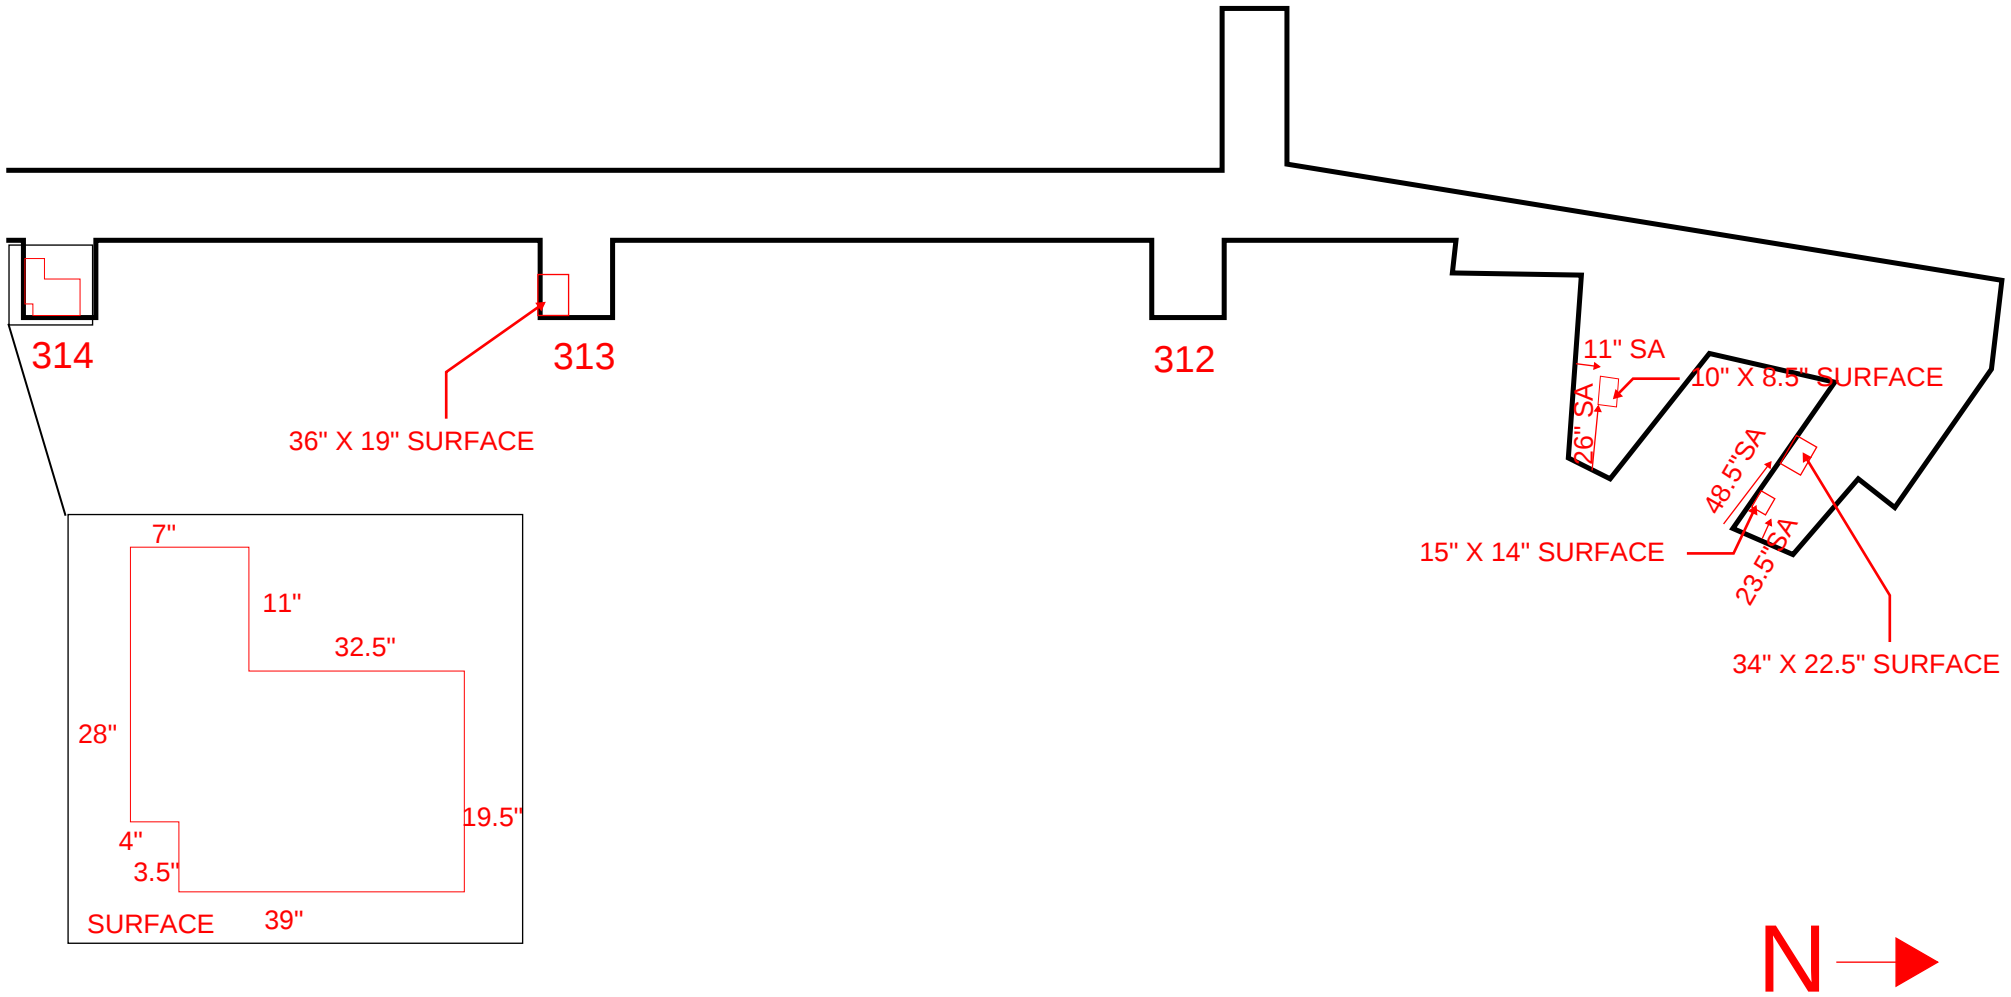


Diagram of a composite figure with dimensions: 13", 47", 58", 18", 32.5", 14", 21", 46". The word SURFACE is written below the diagram.

N →


FLOOR 2
AREA 1

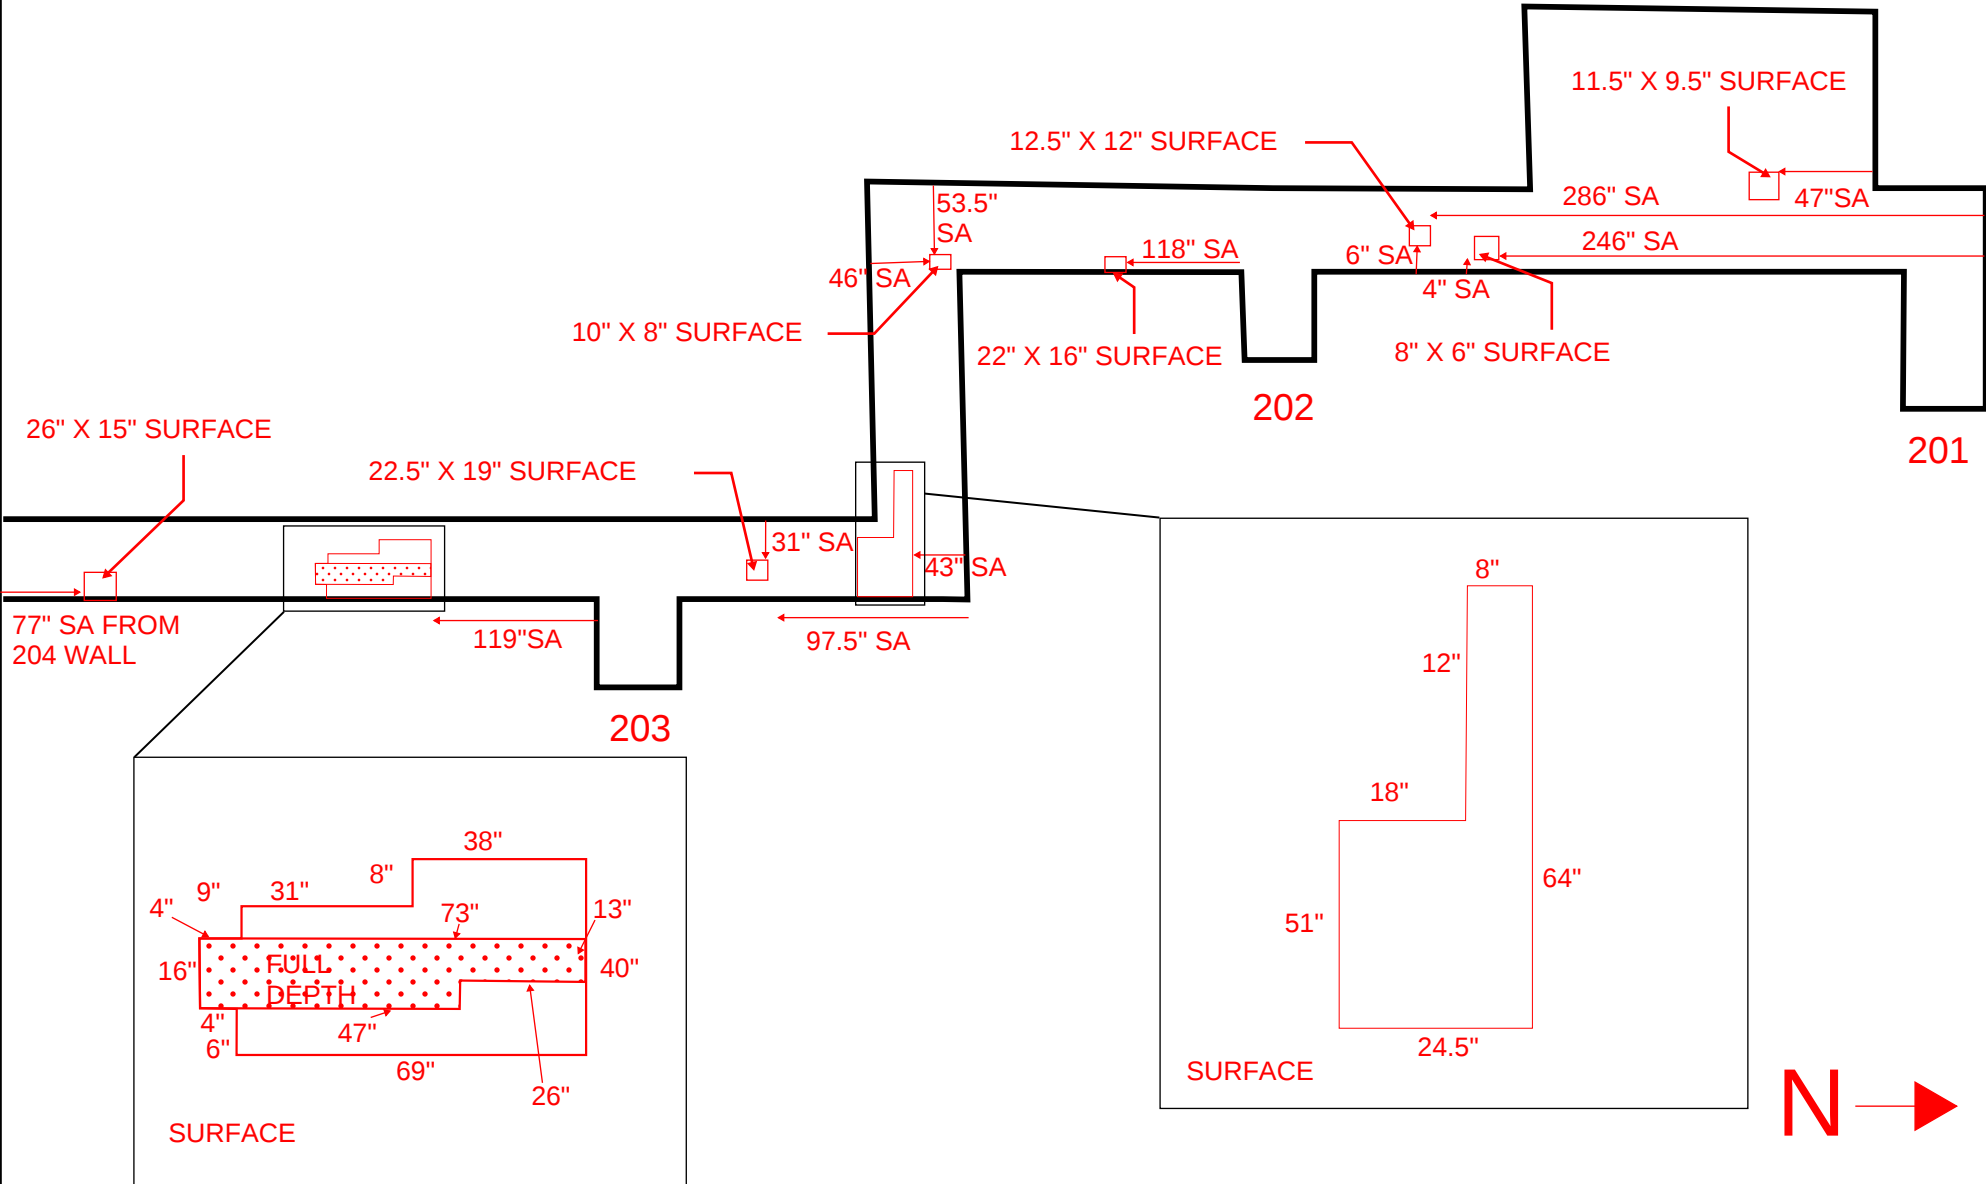

16




FLOOR 2
AREA 3

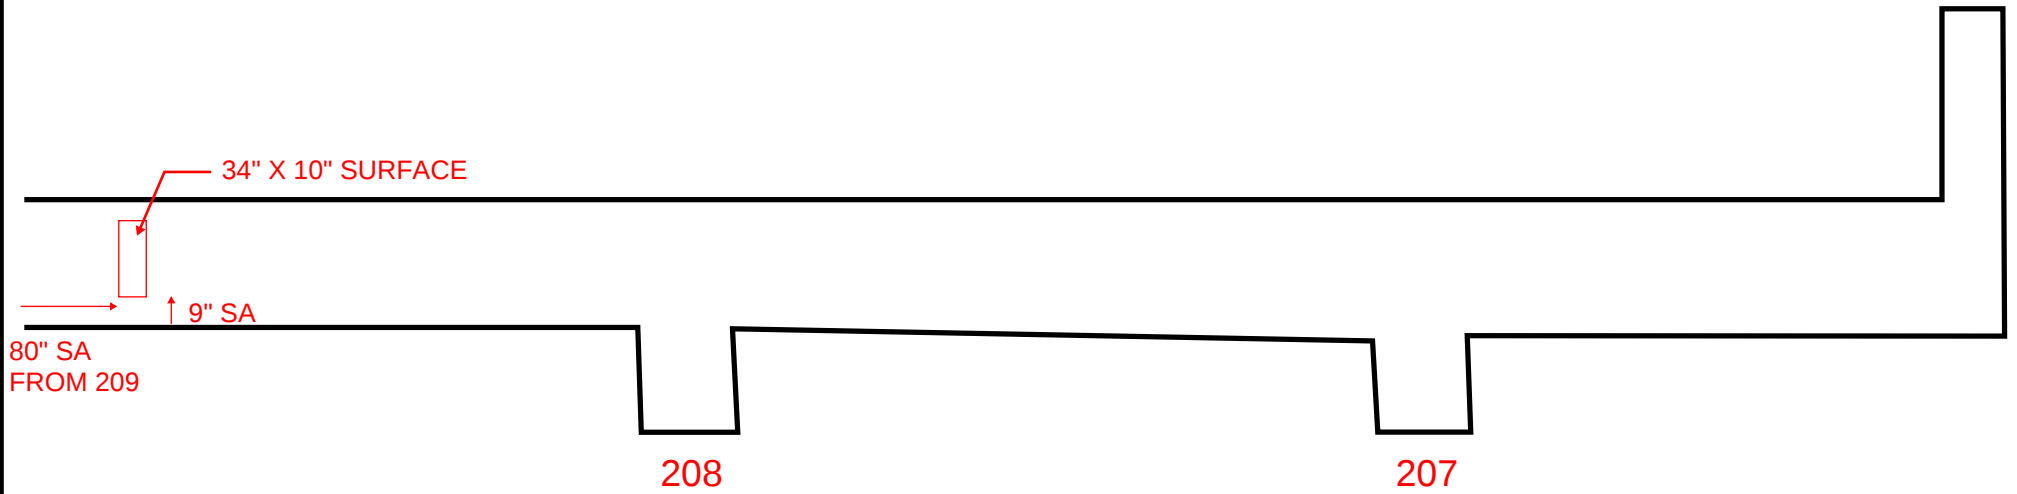


FLOOR 2

AREA 4

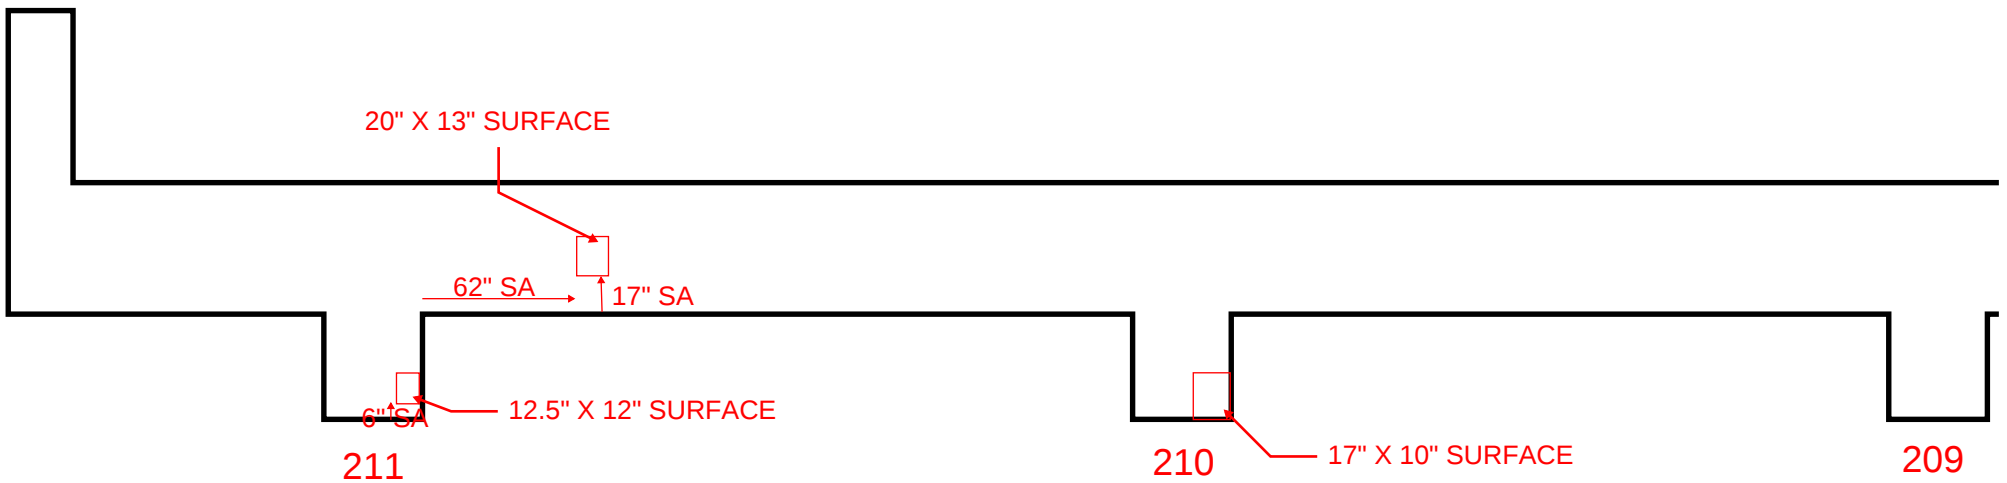

FLOOR 2

AREA 5

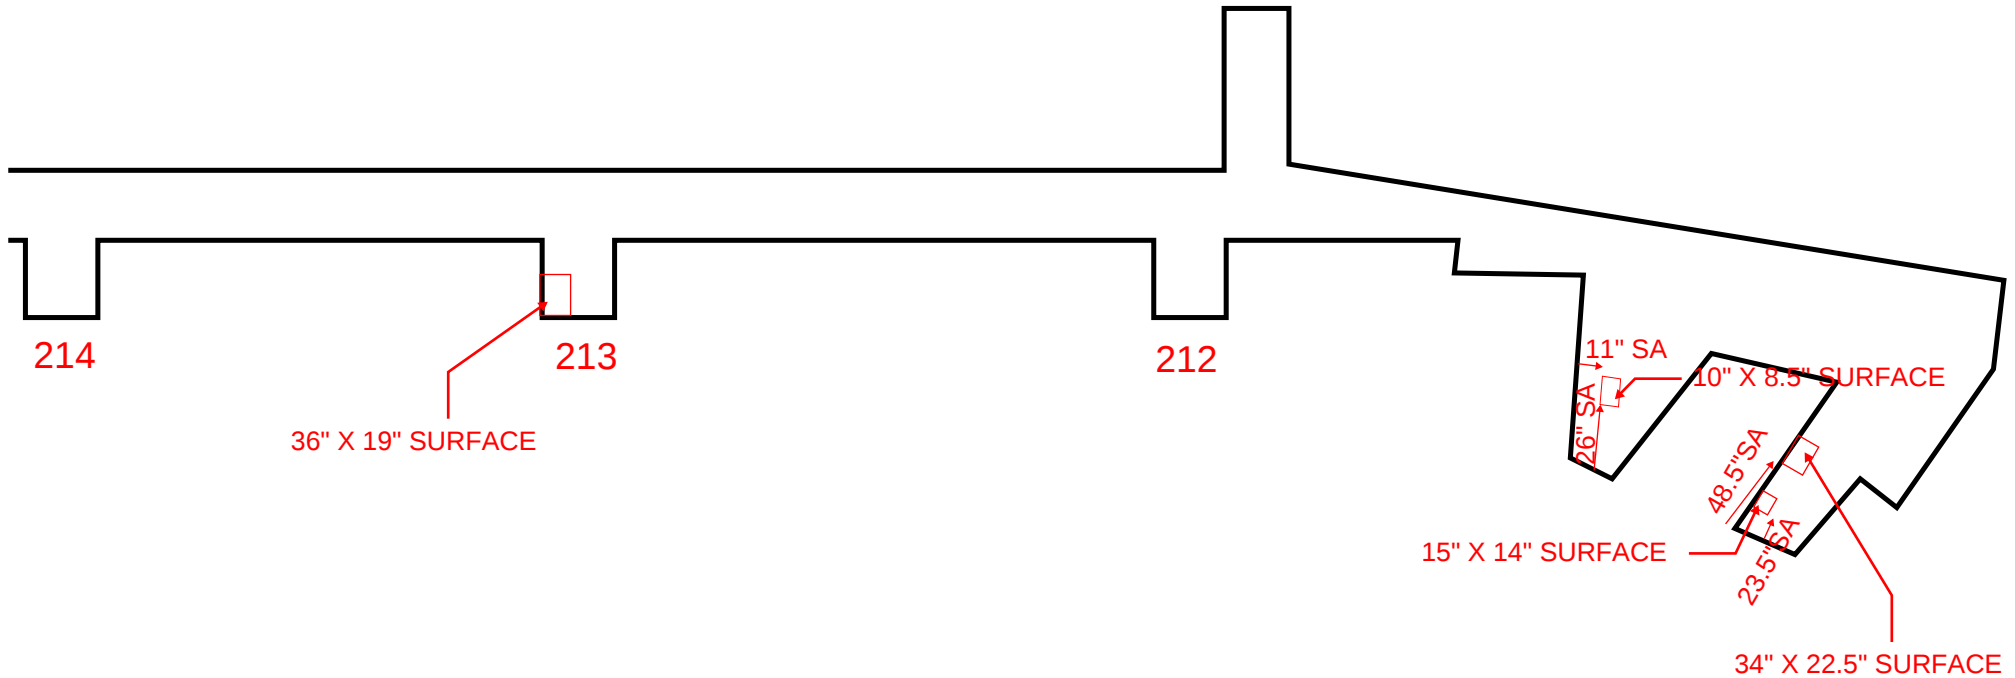

FLOOR 2
AREA 6

